

MARK	DESCRIPTION	DATE


DESIGNED BY:	ISSUE DATE:	AUG 14 2021
DRAWN BY:	SOLUTION NO.:	
CHECKED BY:	SOLUTION NUMBER:	
SUBMITTED BY:	CONTRACT NO.:	60657849
SIZE:	TAG1	
D SIZE:	TAG2	

U.S. ARMY CORPS OF ENGINEERS	PETTERSON AIRFORCE BASE
AGENCY NAME	SOCNOOTH
AGENCY ADDRESS	60657849
AGENCY ADDRESS	
AECOM ADDRESS	
CITY, STATE, ZIP	


PETTERSON AIRFORCE BASE
SOCNOOTH
60657849

OVERALL EXISTING CONDITIONS

SHEET ID
CE100

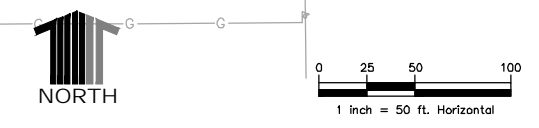

P:\AECOM\PAFB\SOONORTH\TOSP\CADD\CIVIL\EX01.DWG
3:54:00 PM 6/29/2021
CSTALEY
60% DESIGN DOCUMENTS

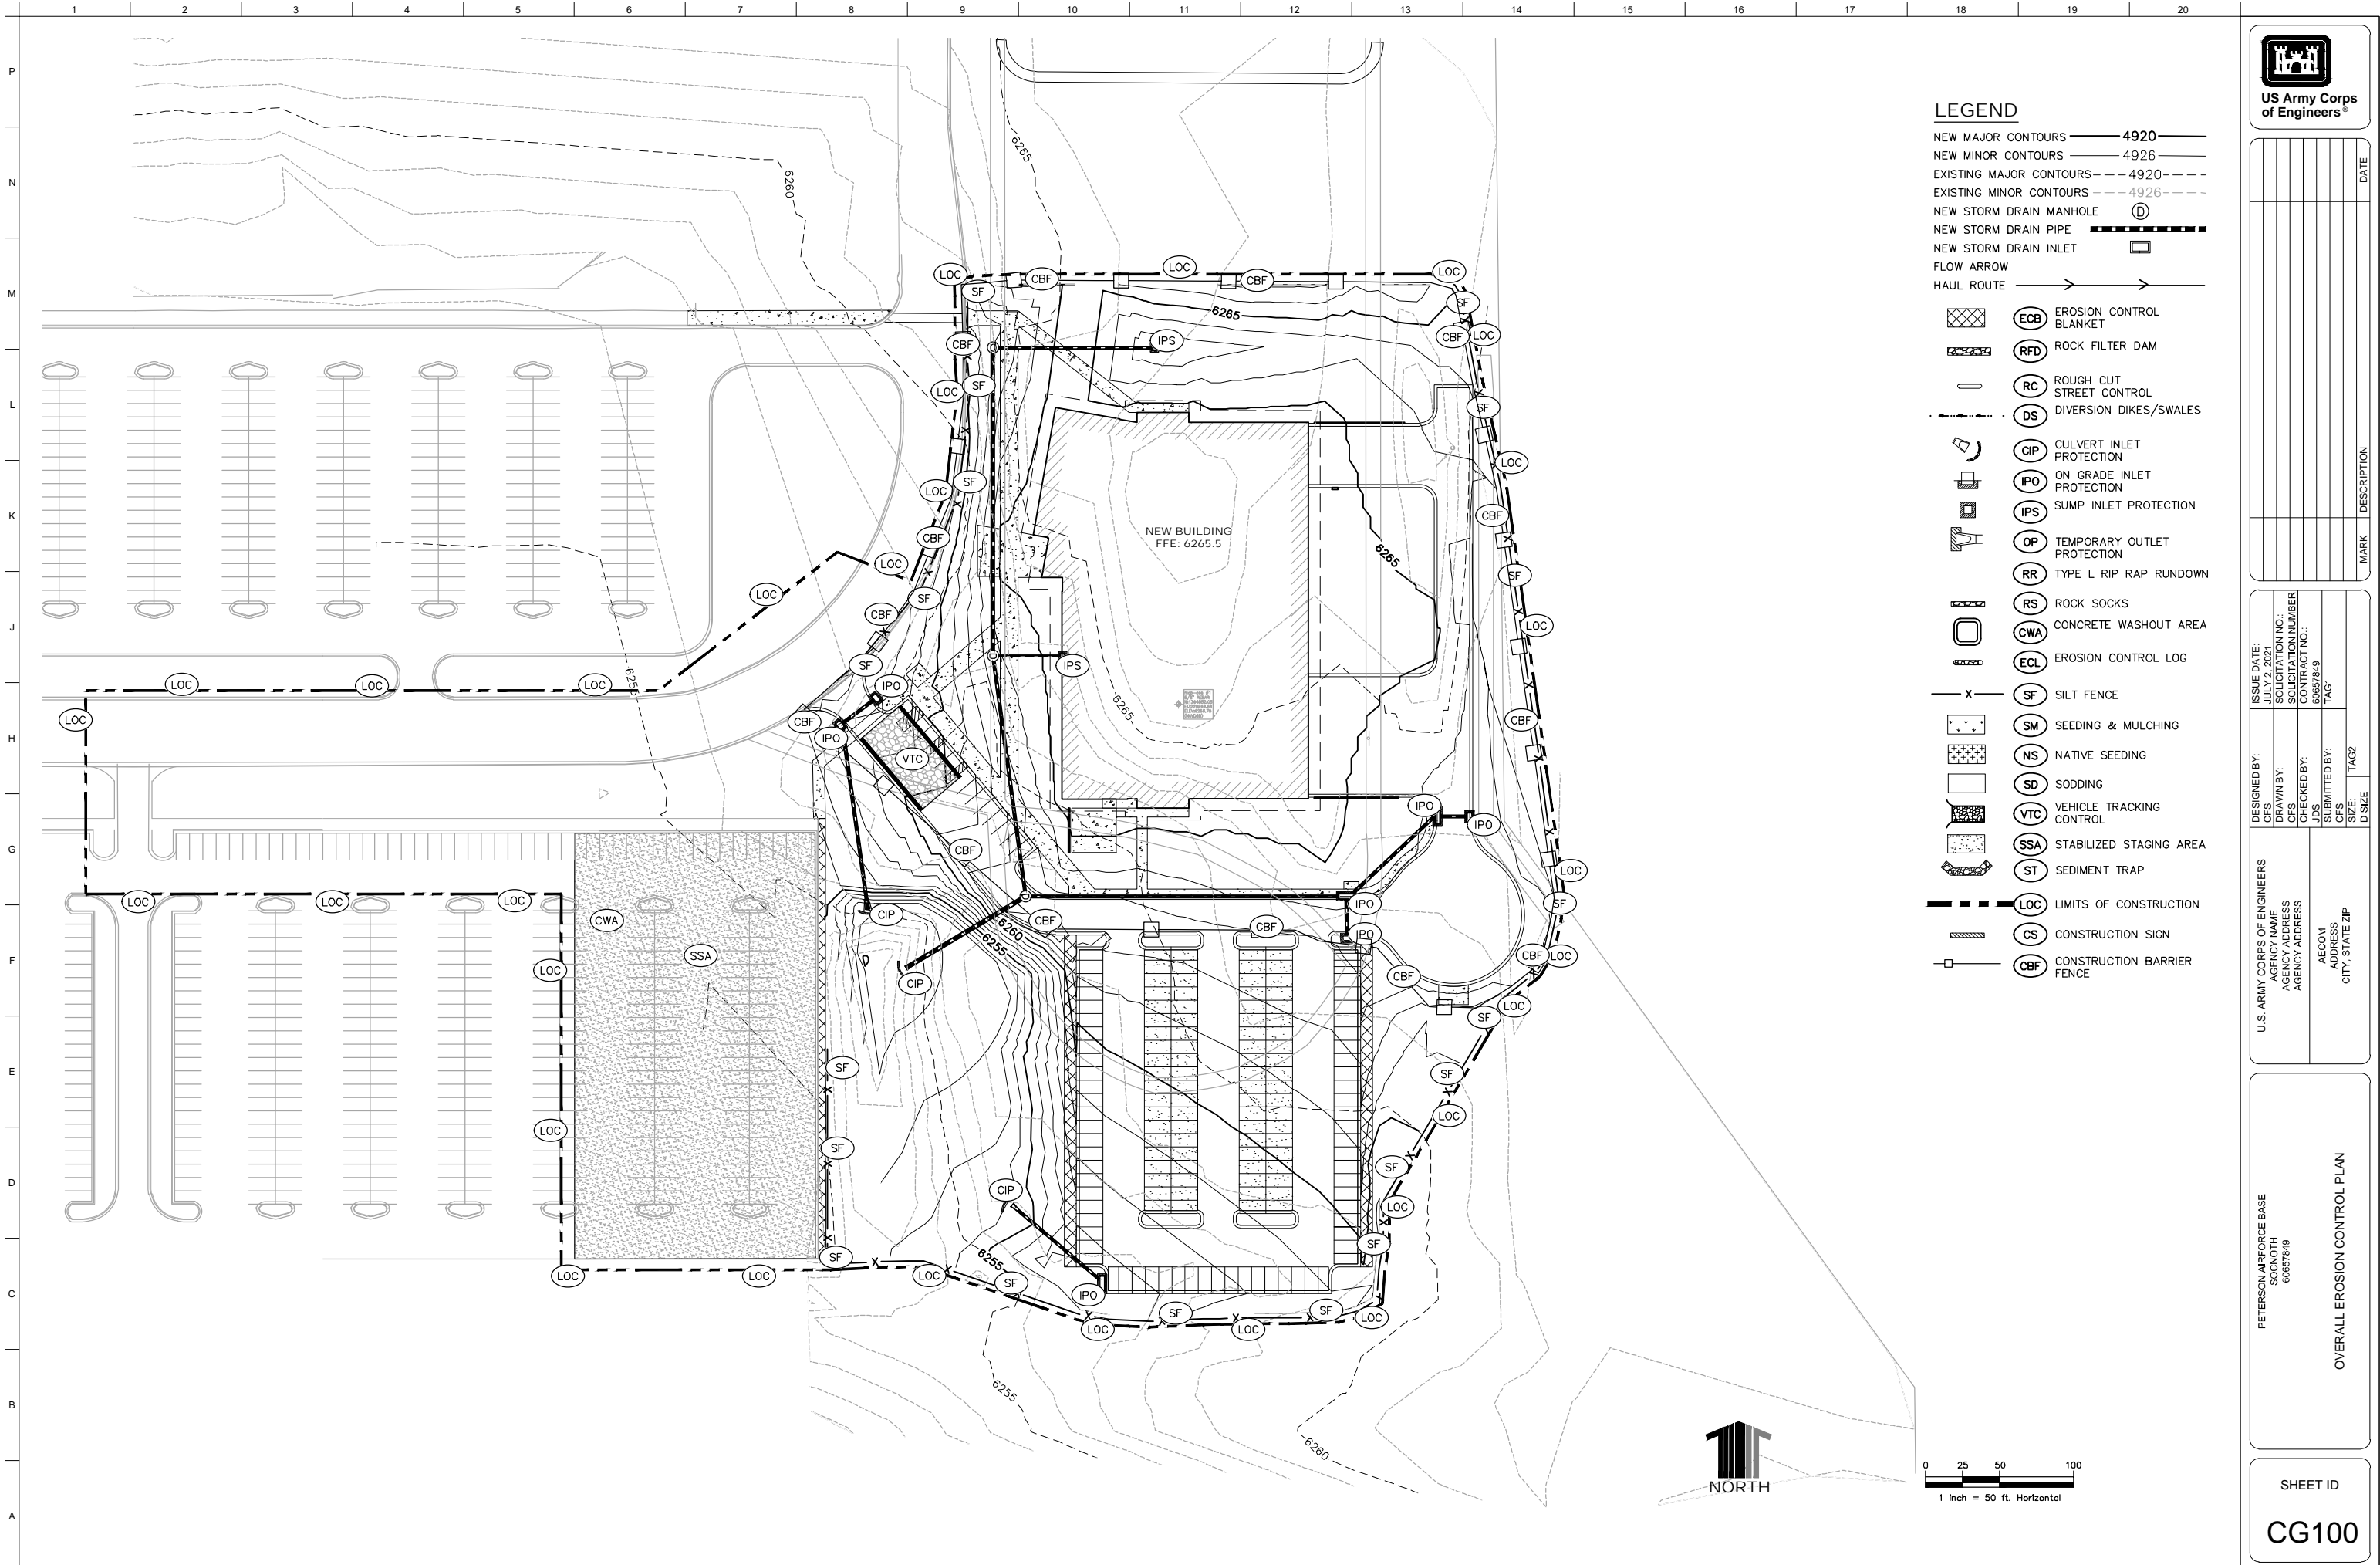

- LEGEND**
- NEW MAJOR CONTOURS — 4920
 - NEW MINOR CONTOURS — 4926
 - EXISTING MAJOR CONTOURS - - - 4920
 - EXISTING MINOR CONTOURS - - - 4926
 - NEW STORM DRAIN MANHOLE (D)
 - NEW STORM DRAIN PIPE (dashed line)
 - NEW STORM DRAIN INLET (square)
 - FLOW ARROW (arrow)
 - HAUL ROUTE (thick arrow)


- (ECB) EROSION CONTROL BLANKET
- (RFD) ROCK FILTER DAM
- (RC) ROUGH CUT STREET CONTROL
- (DS) DIVERSION DIKES/SWALES
- (CIP) CULVERT INLET PROTECTION
- (IPO) ON GRADE INLET PROTECTION
- (IPS) SUMP INLET PROTECTION
- (OP) TEMPORARY OUTLET PROTECTION
- (RR) TYPE L RIP RAP RUNDOWN
- (RS) ROCK SOCKS
- (CWA) CONCRETE WASHOUT AREA
- (ECL) EROSION CONTROL LOG
- (SF) SILT FENCE
- (SM) SEEDING & MULCHING
- (NS) NATIVE SEEDING
- (SD) SODDING
- (VTC) VEHICLE TRACKING CONTROL
- (SSA) STABILIZED STAGING AREA
- (ST) SEDIMENT TRAP
- (LOC) LIMITS OF CONSTRUCTION
- (CS) CONSTRUCTION SIGN
- (CBF) CONSTRUCTION BARRIER FENCE




DATE	DESCRIPTION	MARK

DESIGNED BY: _____ DRAWN BY: _____ CHECKED BY: _____ SUBMITTED BY: _____ SIZE: TAG2 D SIZE: _____	ISSUE DATE: _____ JULY 2021 SOLICITATION NO.: _____ CONTRACT NO.: 60657849 TAG1
U.S. ARMY CORPS OF ENGINEERS AGENCY NAME AGENCY ADDRESS AGENCY ADDRESS AGENCY ADDRESS AECOM ADDRESS CITY, STATE, ZIP	PETERSON AIRFORCE BASE SOONORTH 60657849

OVERALL EROSION CONTROL PLAN SHEET ID CG100
--

 

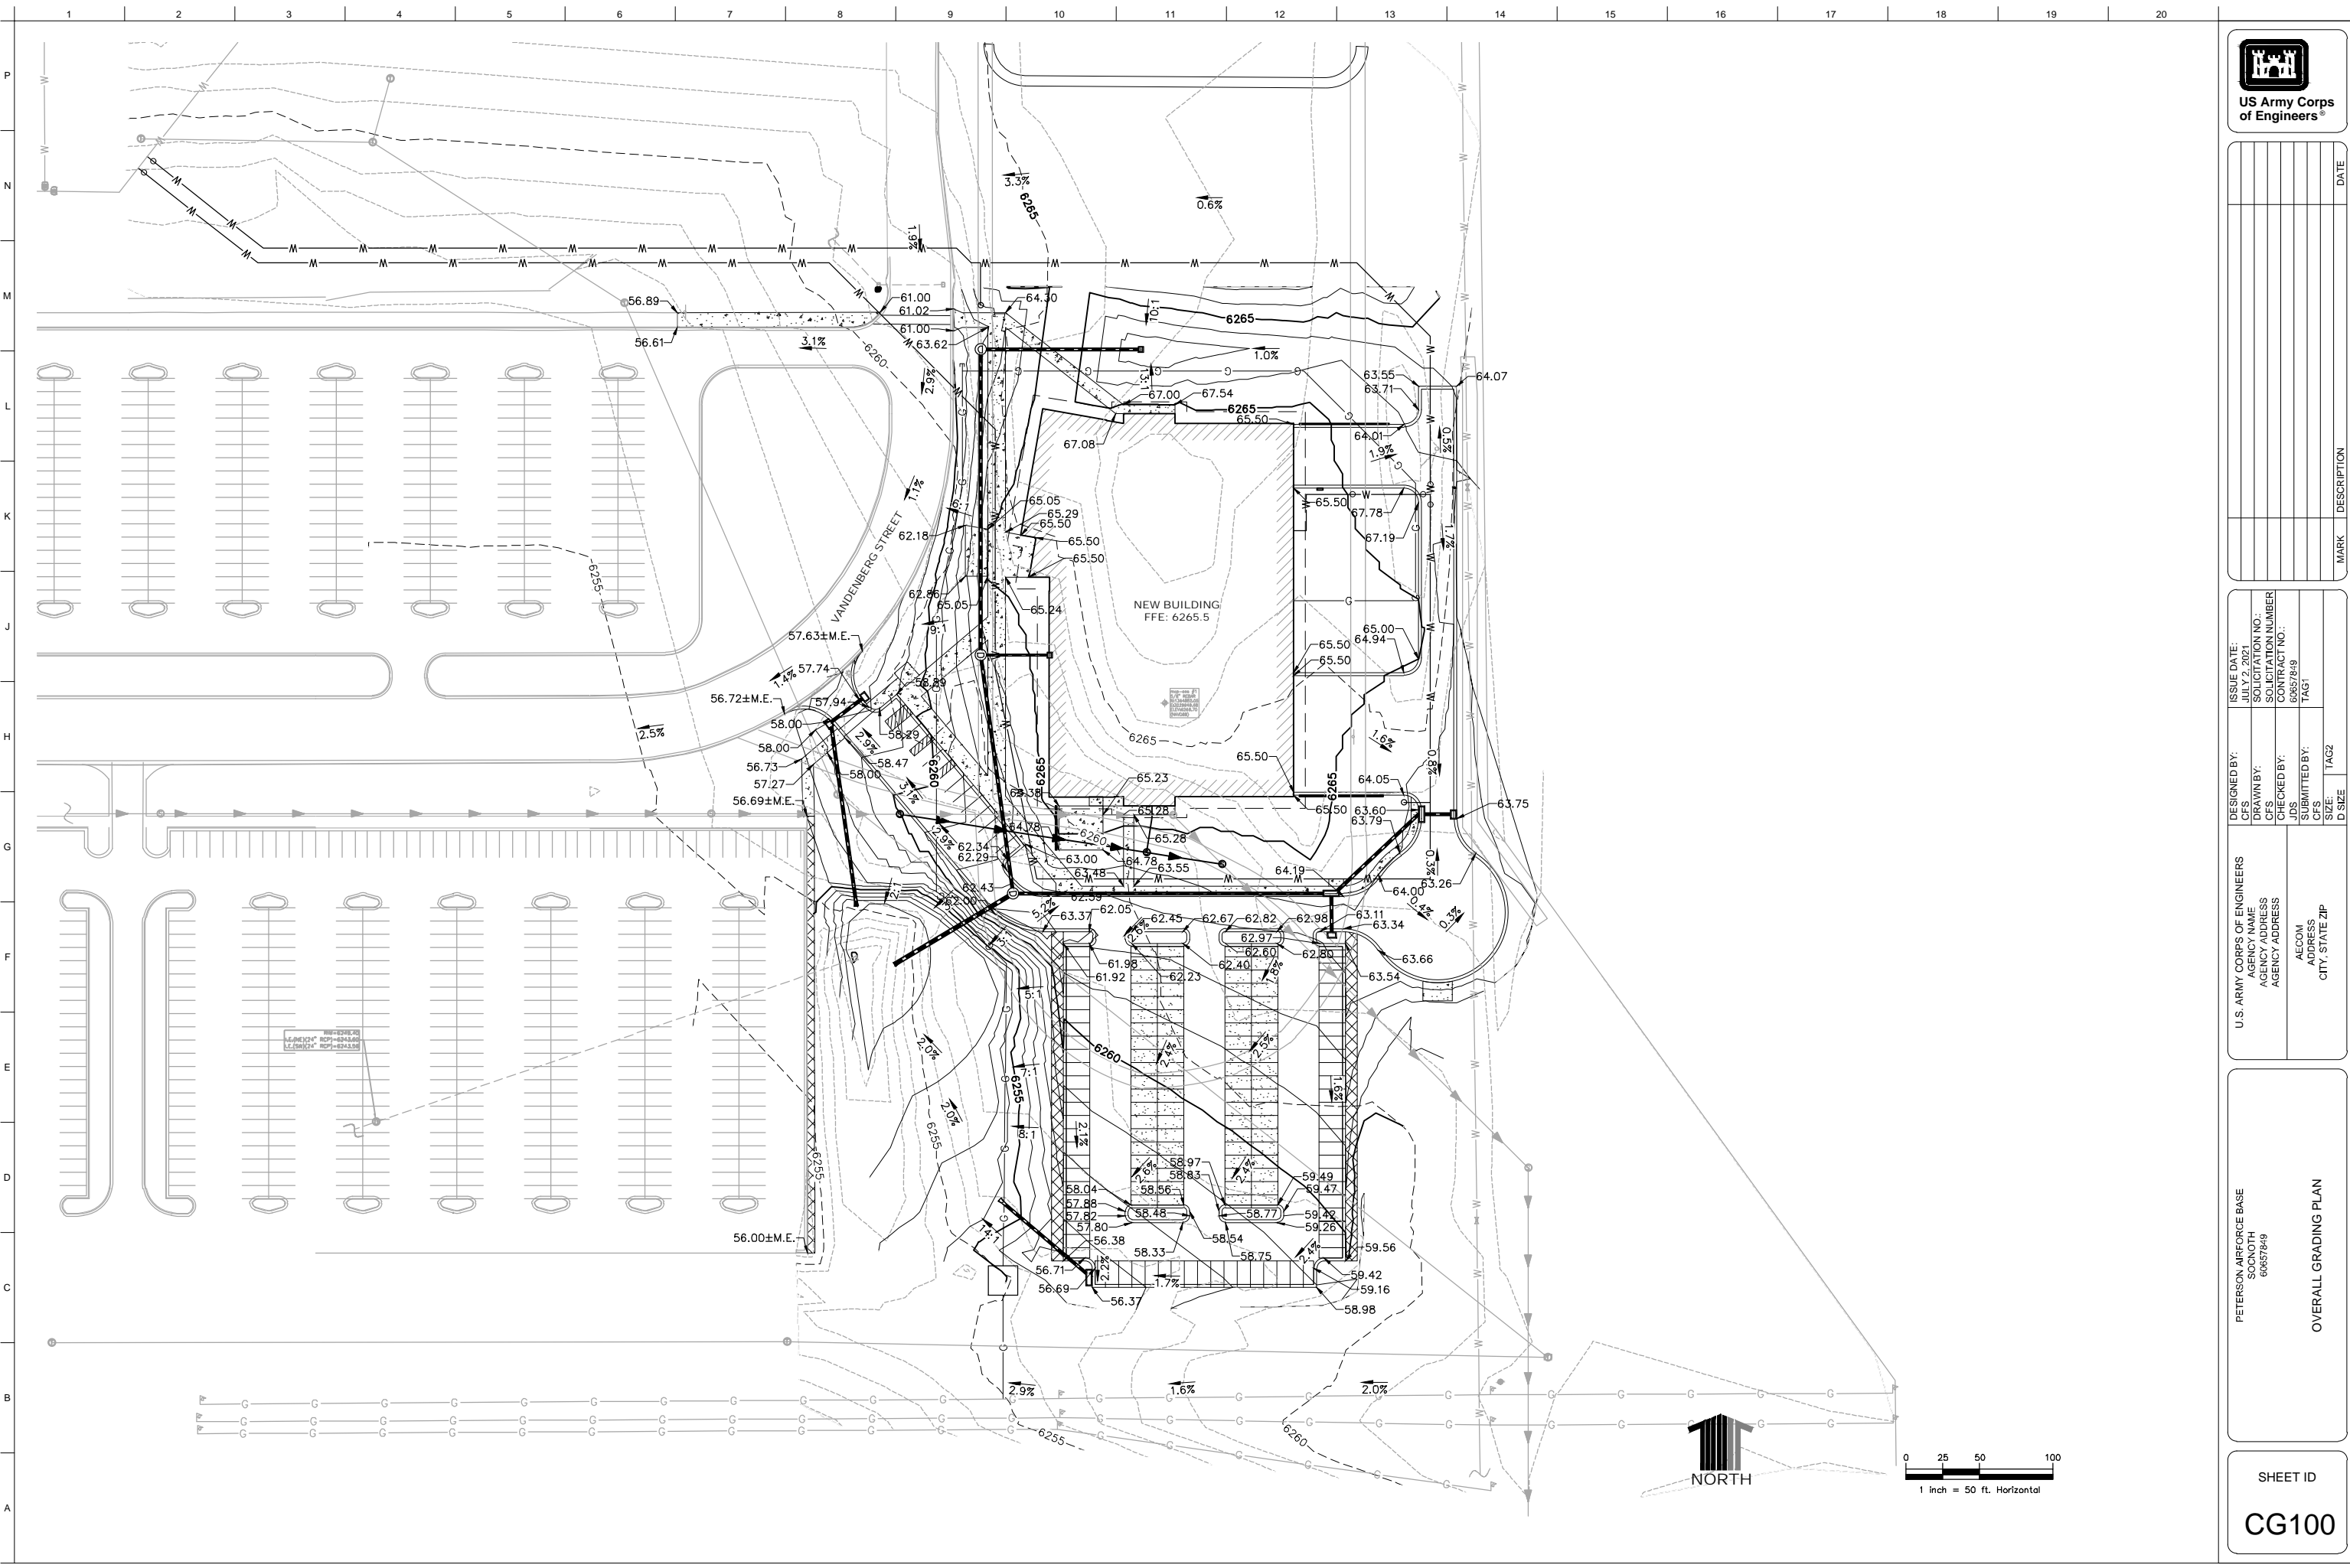


MARK	DESCRIPTION	DATE



DESIGNED BY: CFS	ISSUE DATE: JULY 2021
DRAWN BY: CFS	SCALE: AS SHOWN
CHECKED BY: JDS	SOLUTION NO.:
SUBMITTED BY: CFS	CONTRACT NO.:
SIZE: TAG2	60657849
D SIZE	TAG1

U.S. ARMY CORPS OF ENGINEERS AGENCY NAME AGENCY ADDRESS AGENCY ADDRESS AGENCY ADDRESS AECOM ADDRESS CITY, STATE ZIP	PETERSON AIRFORCE BASE SOCONTH 60657849	OVERALL GRADING PLAN
--	---	----------------------

SHEET ID
CG100

 

P:\AECOM\PAFB\SOCONTH\TOSFCADD\CIVIL\GRD1.DWG 3:54:44 PM 6/29/2021 CSTALEY
 60% DESIGN DOCUMENTS

 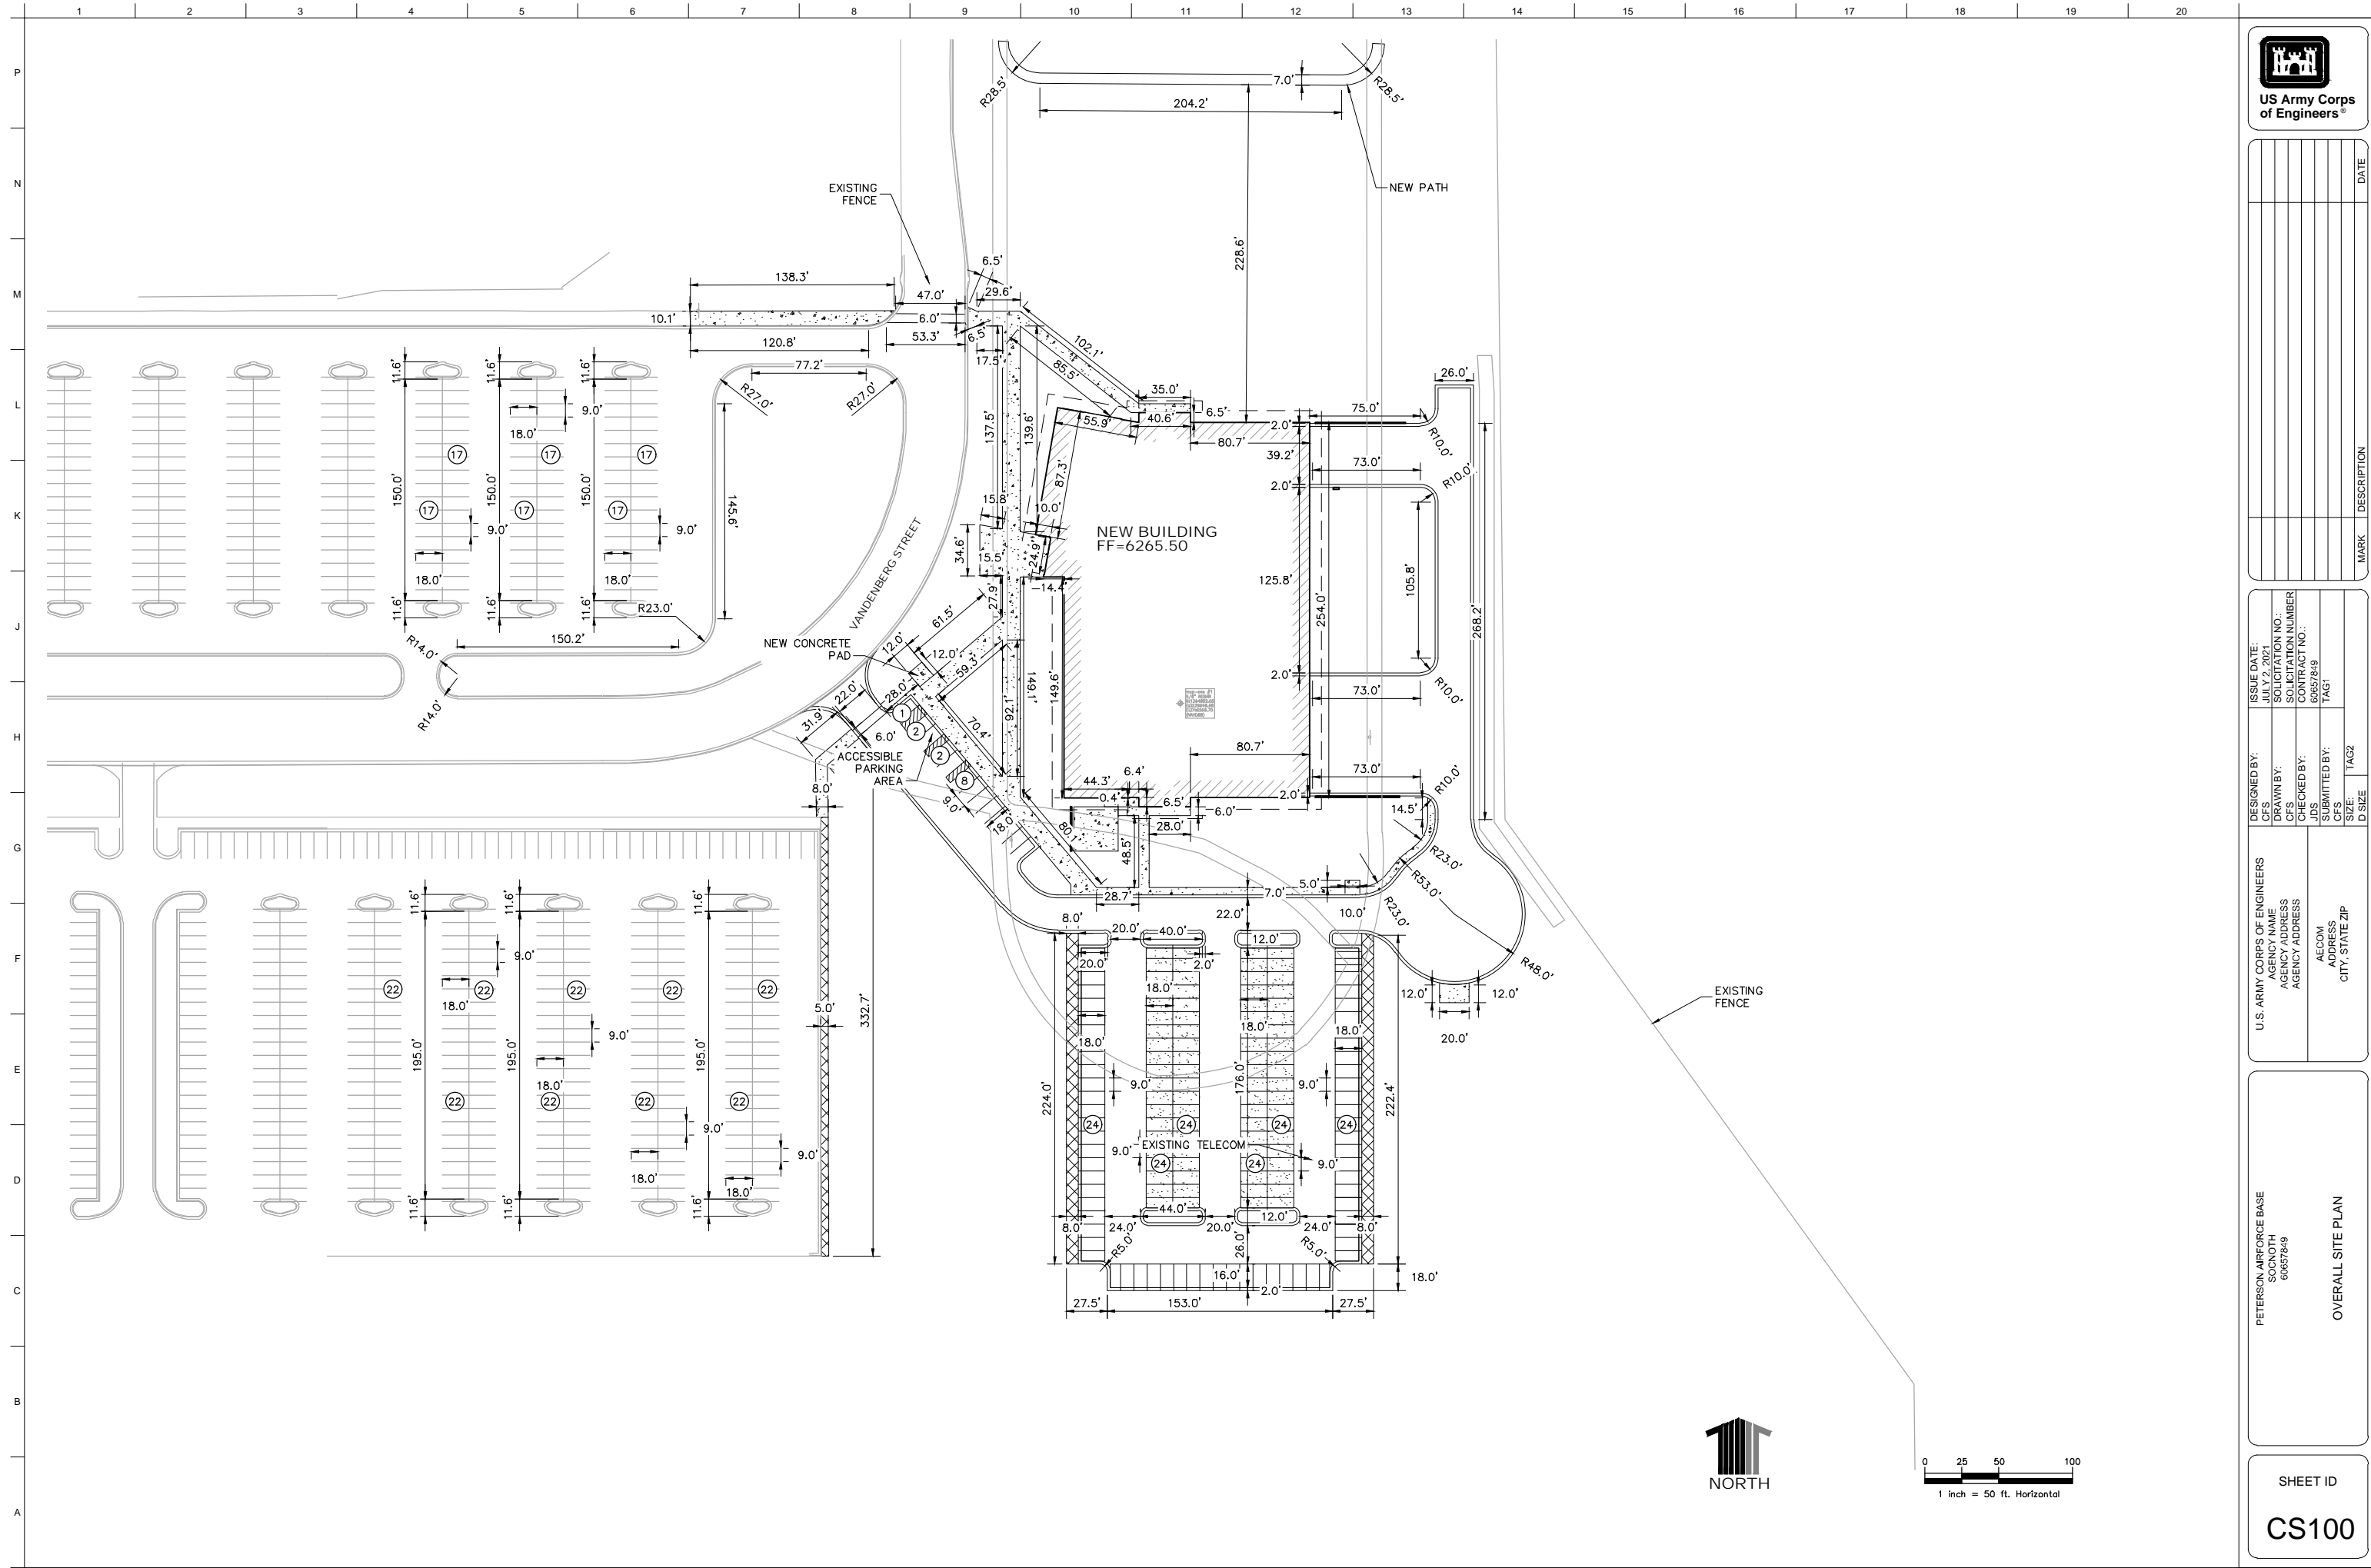

DATE	DESCRIPTION	MARK


ISSUE DATE:	
PROJECT NO.:	
SOLICITATION NO.:	
CONTRACT NO.:	60657849
TAG:	TAG1

DESIGNED BY:	
DRAWN BY:	
CHECKED BY:	
SUBMITTED BY:	
SIZE:	TAG2
D SIZE:	

U.S. ARMY CORPS OF ENGINEERS	
AGENCY NAME	
AGENCY ADDRESS	
AGENCY ADDRESS	
AGENCY ADDRESS	
AECOM ADDRESS	
CITY, STATE, ZIP	

PETERSON AIRFORCE BASE SOUTH 60657849	OVERALL SITE PLAN
---	-------------------

SHEET ID
CS100

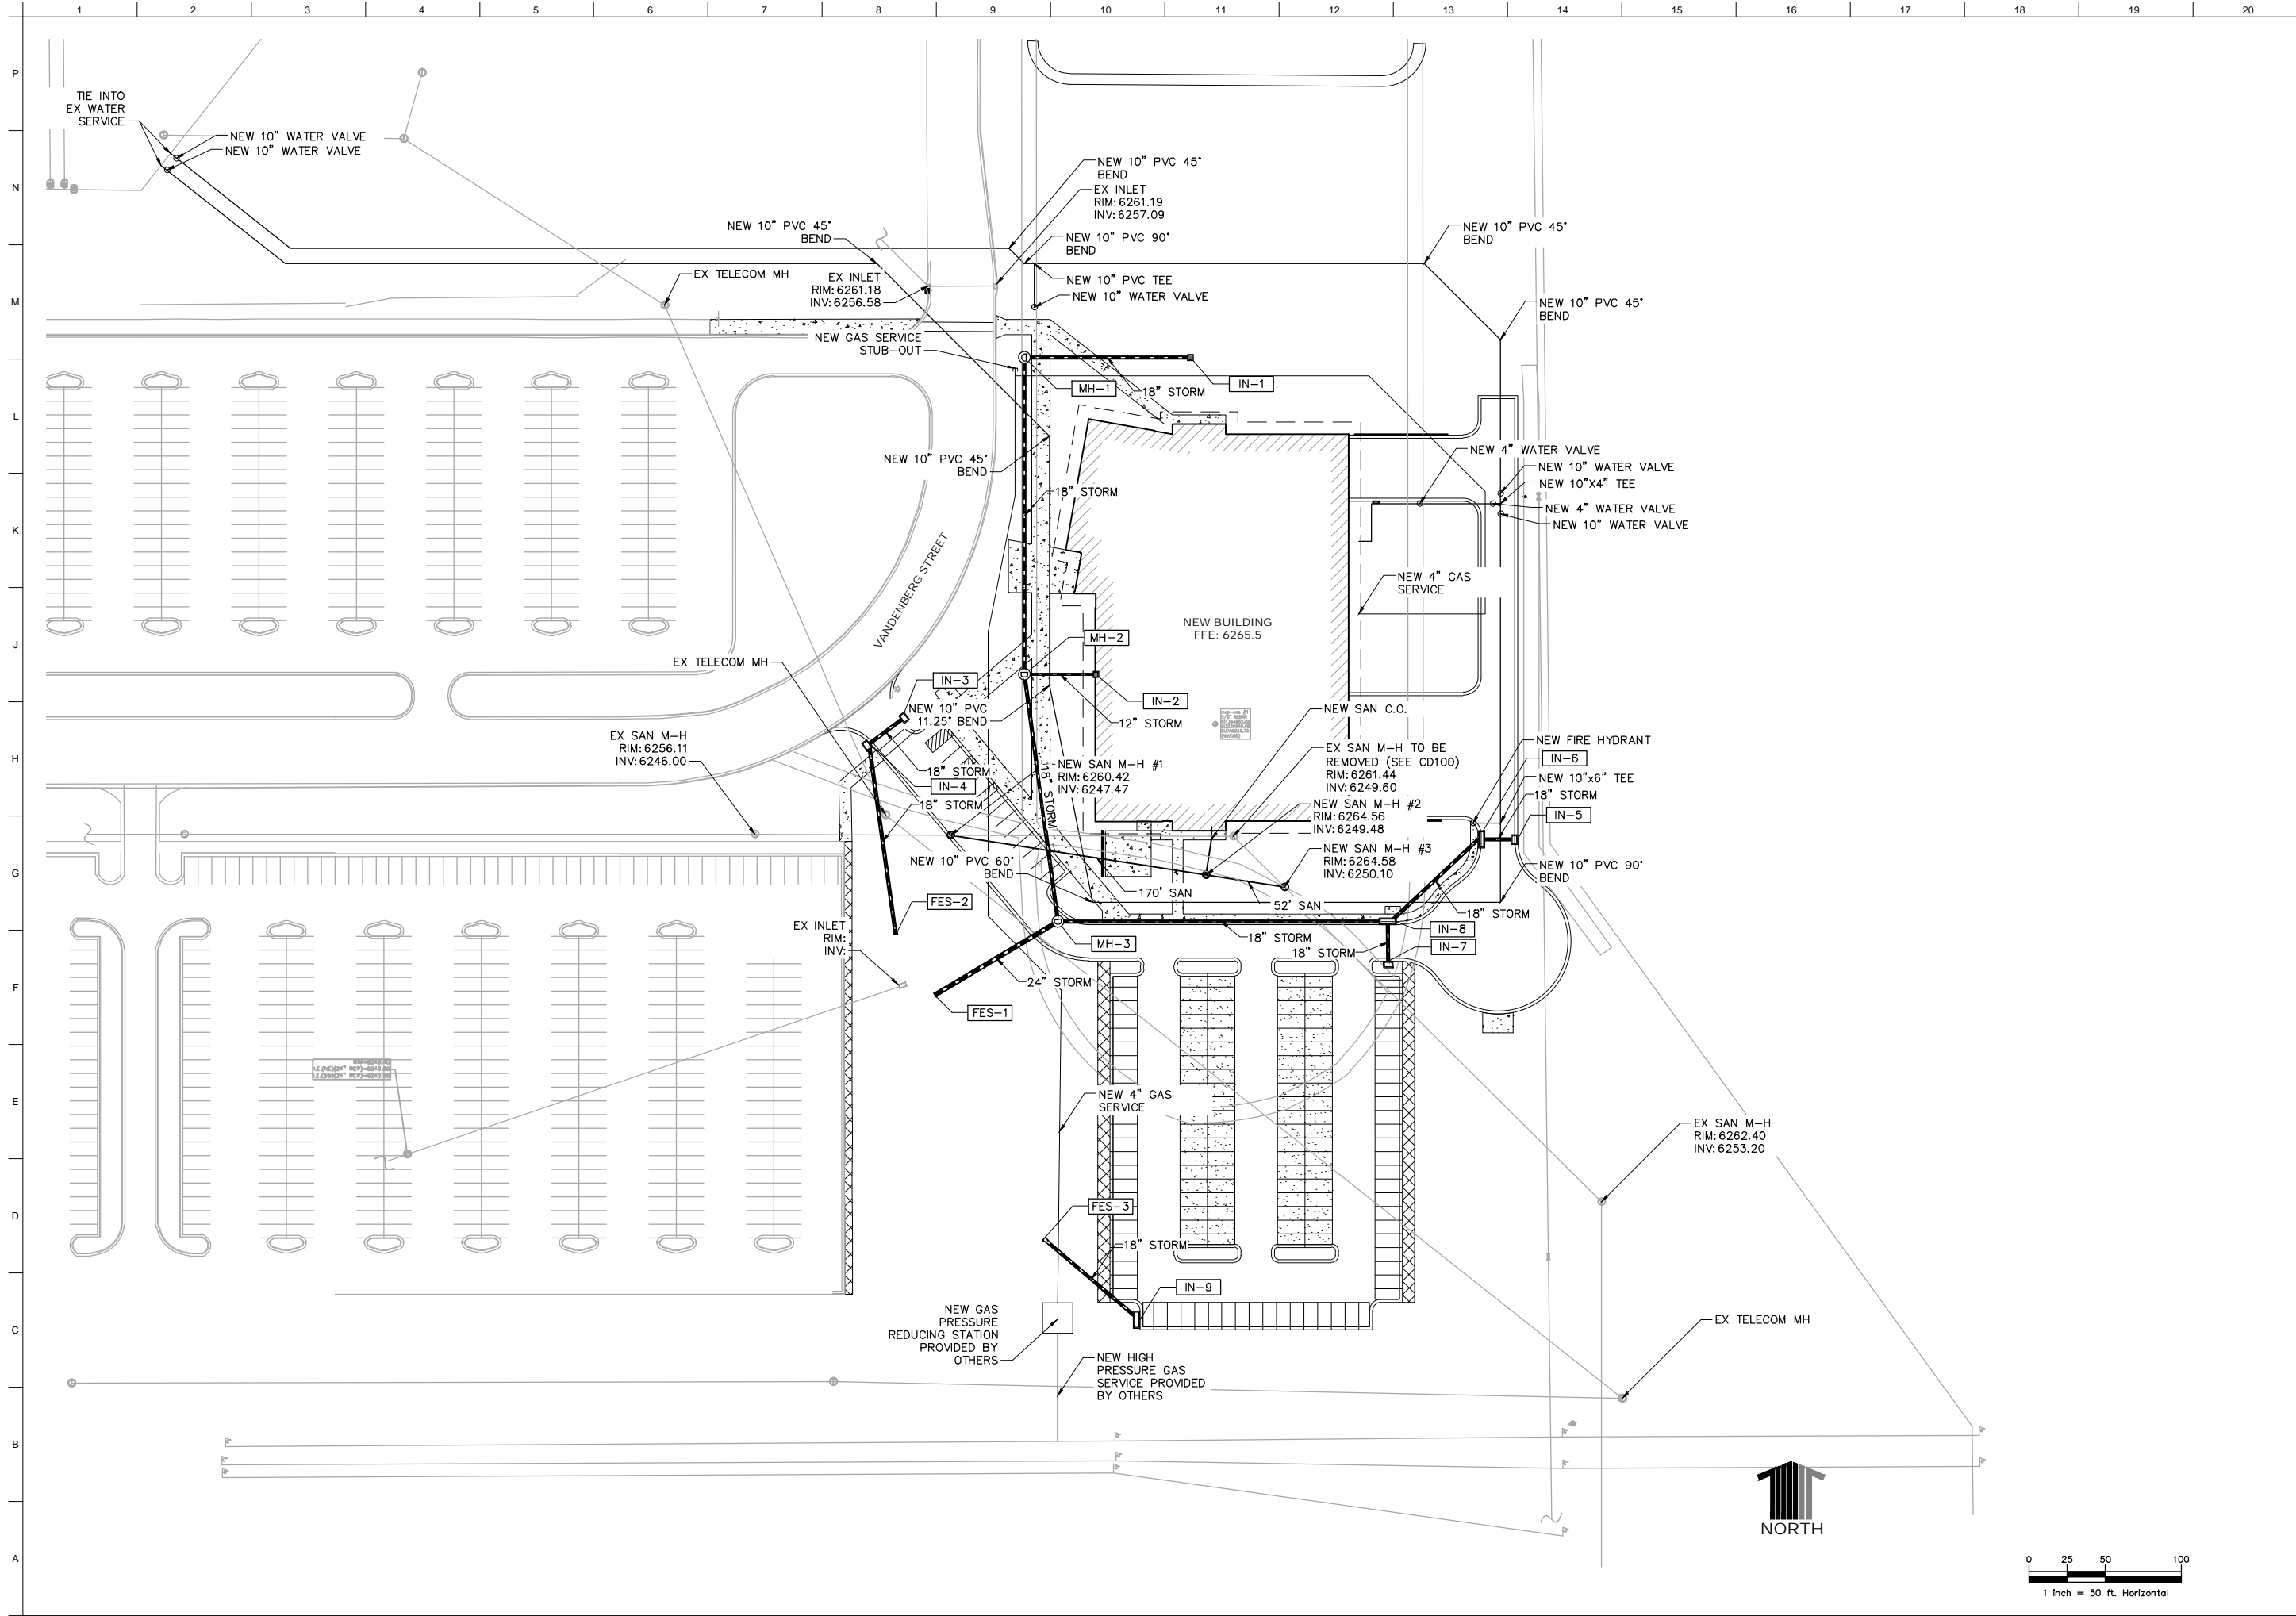

US Army Corps
of Engineers®

DATE	DESCRIPTION	MARK


ISSUE DATE:	
DATE OF ACTION NO.:	
SOLICITATION NUMBER:	
CONTRACT NO.:	

DESIGNED BY:	
DRAWN BY:	
CHECKED BY:	
SUBMITTED BY:	

U.S. ARMY CORPS OF ENGINEERS	
AGENCY NAME	
AGENCY ADDRESS	
AGENCY ADDRESS	
AECOM	
ADDRESS	
CITY, STATE, ZIP	

PETERSON AIRFORCE BASE	
SOONORTH	
606578/9	
OVERALL UTILITY PLAN	

SHEET ID
CU100

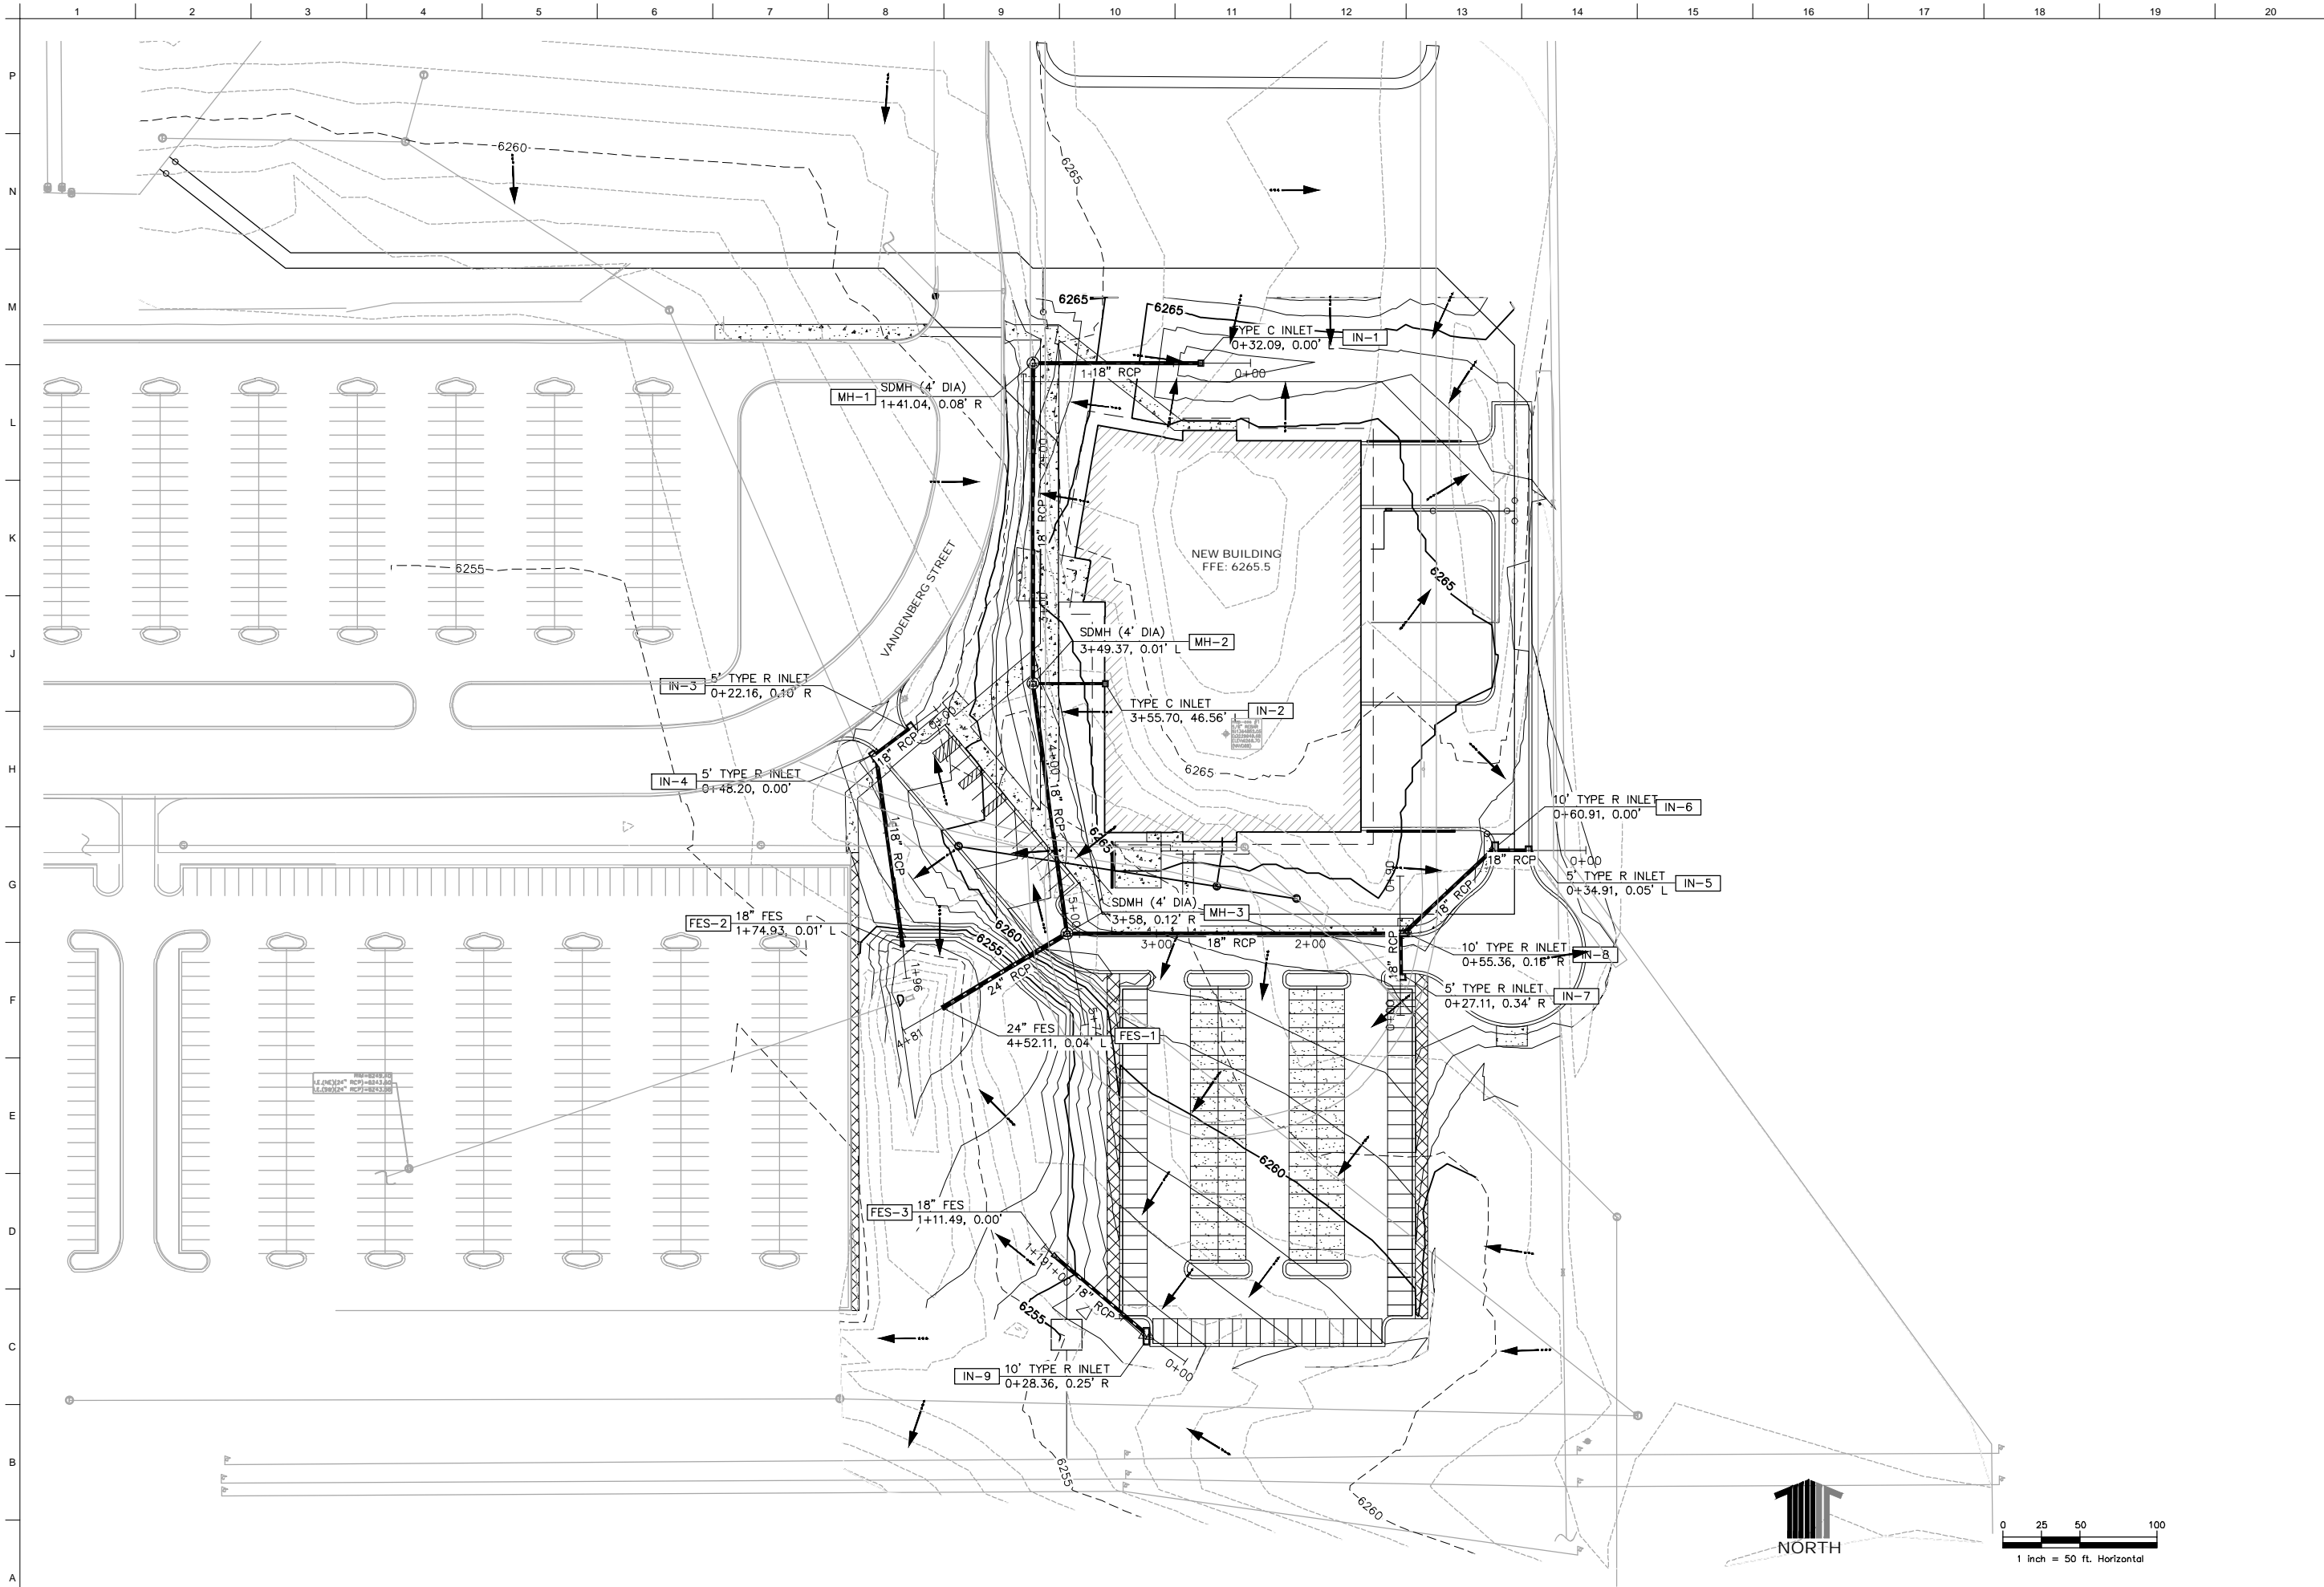

DATE	DESCRIPTION	MARK

DESIGNED BY:	ISSUE DATE:
DRAWN BY:	AUTHORITY:
CHECKED BY:	SOLUTION NO.:
DATE:	CONTRACT NO.:
	60657849
	TAG1

U.S. ARMY CORPS OF ENGINEERS	DESIGNED BY:
AGENCY NAME	DATE:
AGENCY ADDRESS	DRAWN BY:
AGENCY ADDRESS	CHECKED BY:
AECOM ADDRESS	DATE:
CITY, STATE, ZIP	

PETERSON AIRFORCE BASE
 SOONORTH
 60657849

OVERALL DRAINAGE PLAN

SHEET ID

CU200